


Notes:
DO NOT SCALE THIS DRAWING.
 This drawing to be read in conjunction with all other relevant Architects, Structural Engineers and Consultants drawings together with all appropriate specifications.

By Faculty Legend

- Administration
- Circulation
- Communities
- Creative Subjects
- Health and Wellbeing
- Infrastructure
- Plant
- Pupil Support
- Staff Support
- Technologies
- Whole Campus

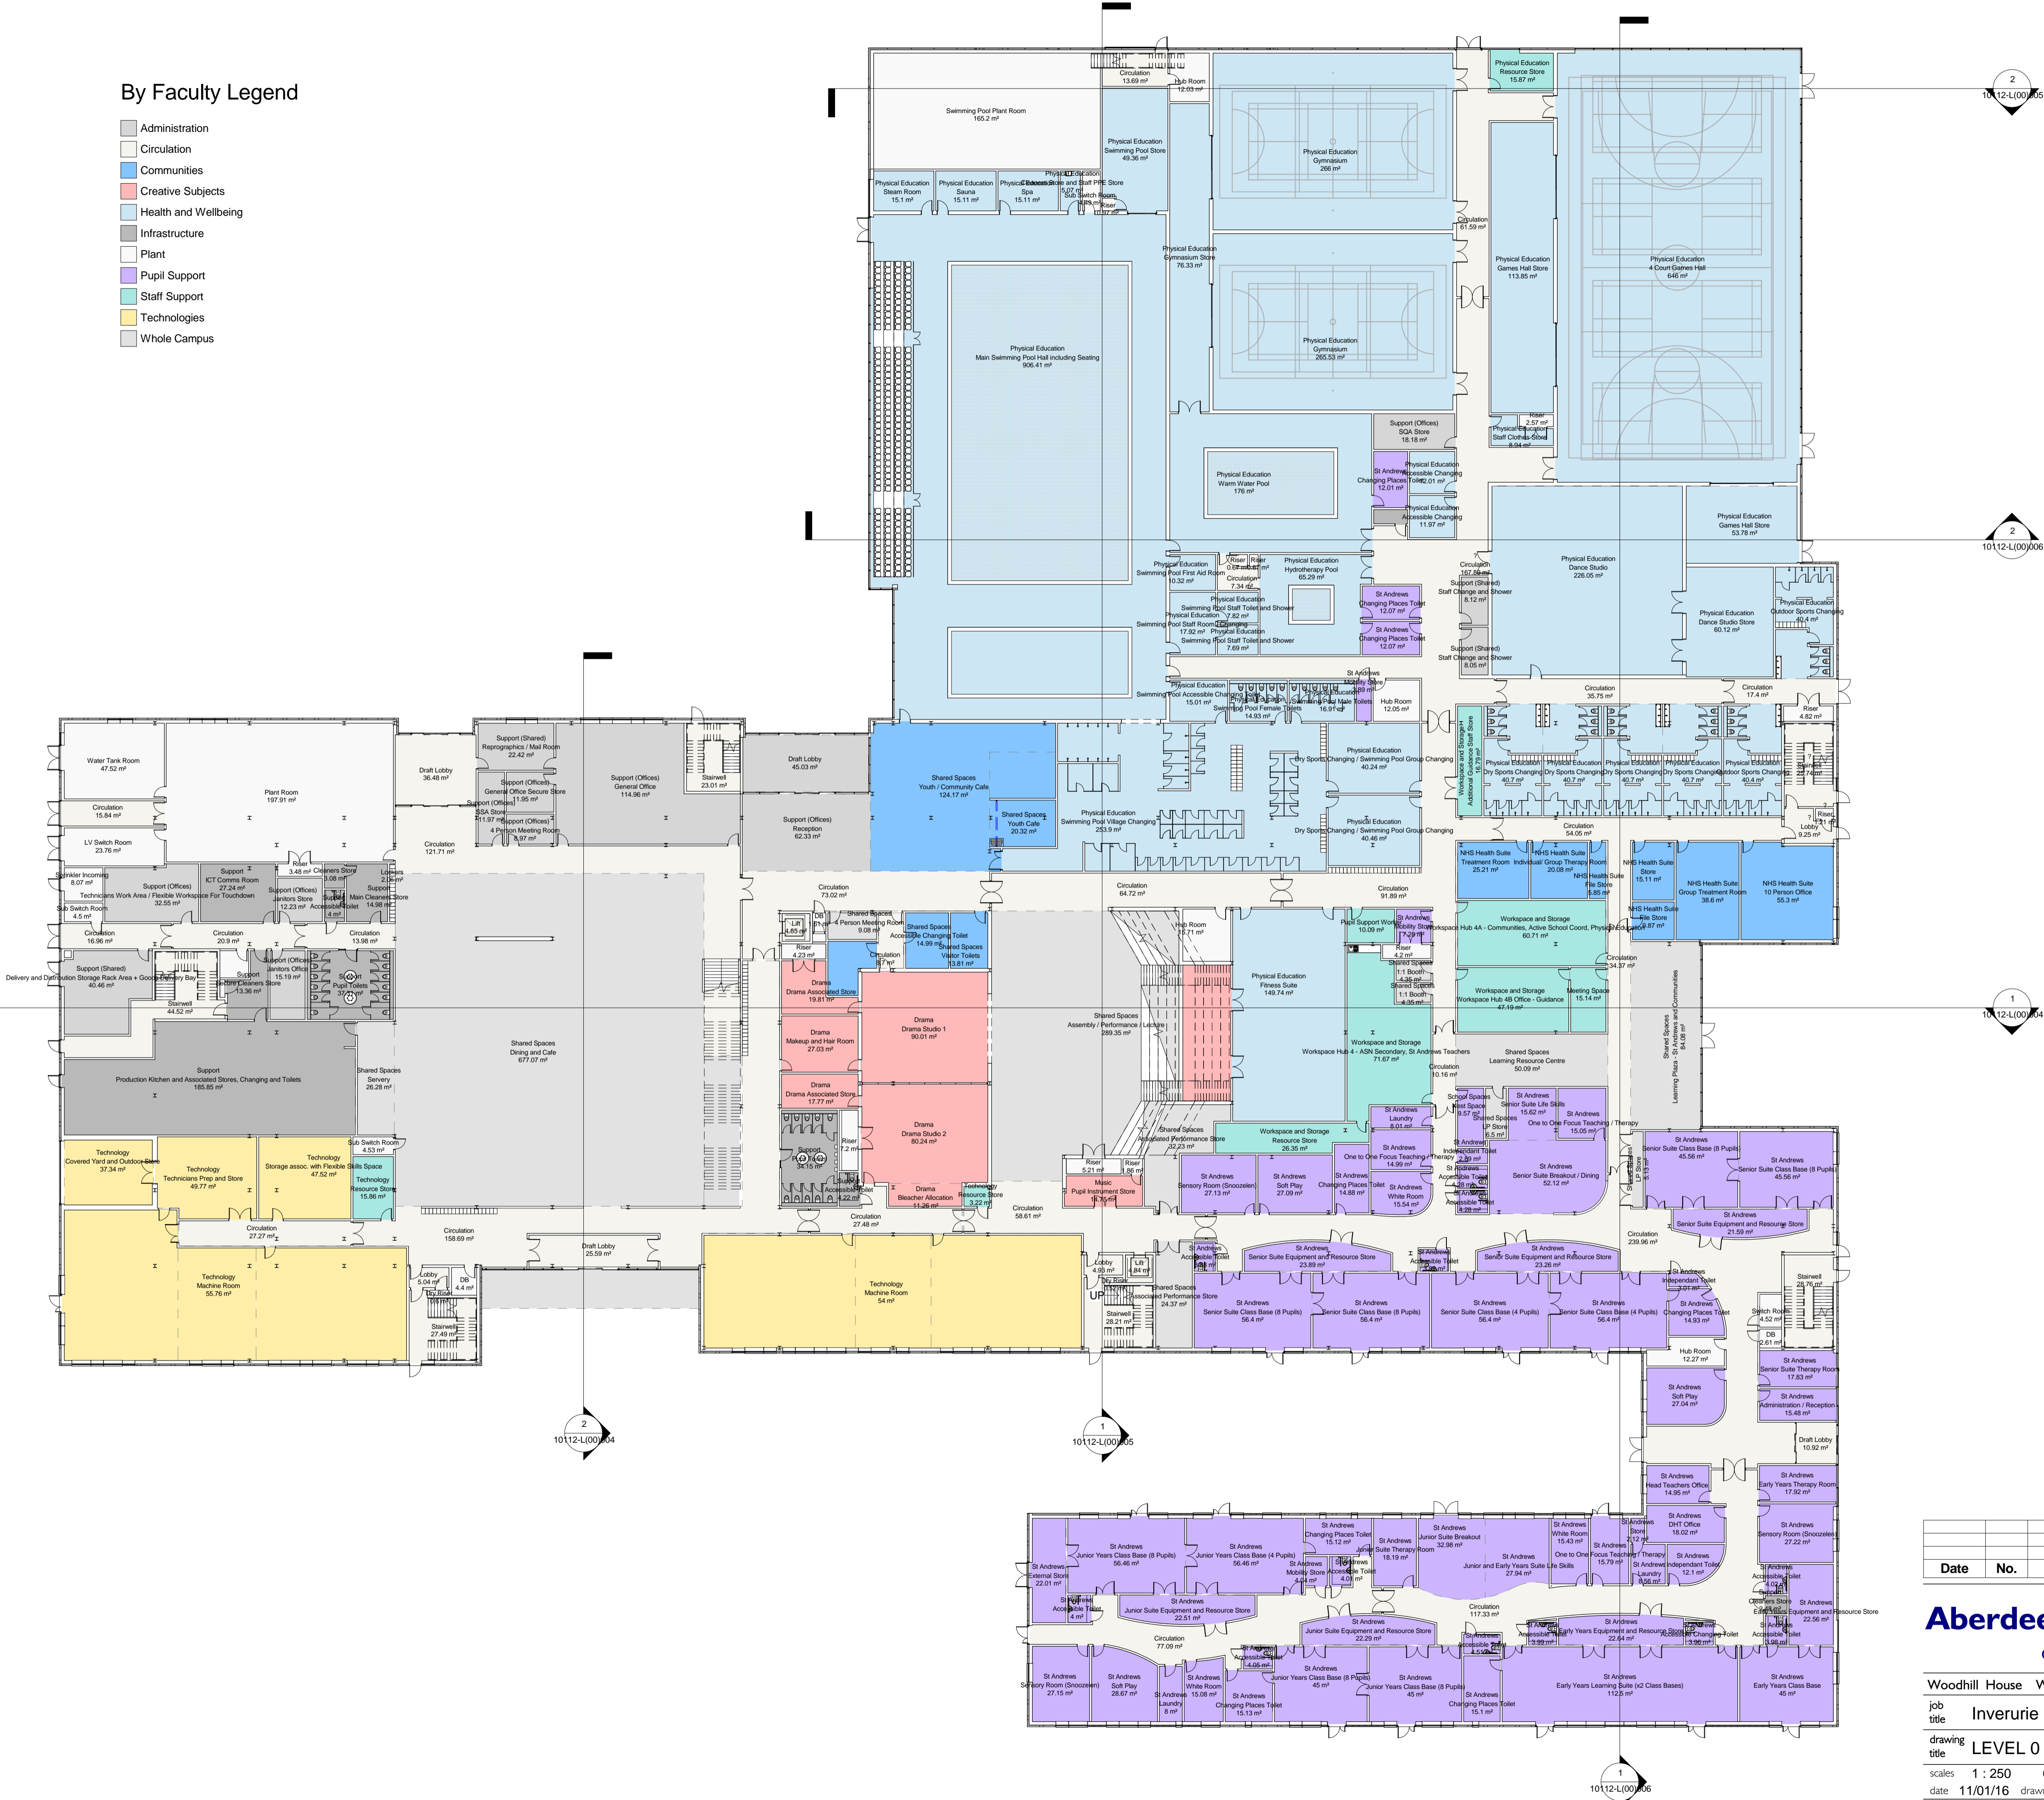

Date	No.	Description

Aberdeenshire COUNCIL **HALLIDAY FRASER MUNRO**
 CHARTERED ARCHITECTS • TOWN PLANNING CONSULTANTS
 LAND USE CONSULTANTS • URBAN DESIGNERS • SPACE PLANNERS
 GARDEN CHURCH 6 GARDEN PLACE ABERDEEN AB10 1UR
 Tel. (01224) 388 700 Fax. (01224) 388 777

Woodhill House Westburn Road Aberdeen AB16 5GB Tel (01467) 620981 Fax (01224) 664470
 job title **Inverurie Campus**
 drawing title **LEVEL 0 GENERAL ARRANGMENT PLAN**
 scales 1 : 250 @ A1 contract drawing numbers 10112 10112-L(00)0-001
 date 11/01/16 drawn by Designer revision master