


By Faculty Legend

- Administration
- Circulation
- Communities
- Creative Subjects
- General Teaching
- Health and Wellbeing
- Infrastructure
- NHS
- NHS Health Suite
- Plant
- Pool
- Pupil Support
- St Andrews School
- Staff Support
- STEM
- Support
- Technologies
- Whole Campus

Notes:

DO NOT SCALE THIS DRAWING.

This drawing to be read in conjunction with all other relevant Architects, Structural Engineers and Consultants drawings together with all appropriate specifications.

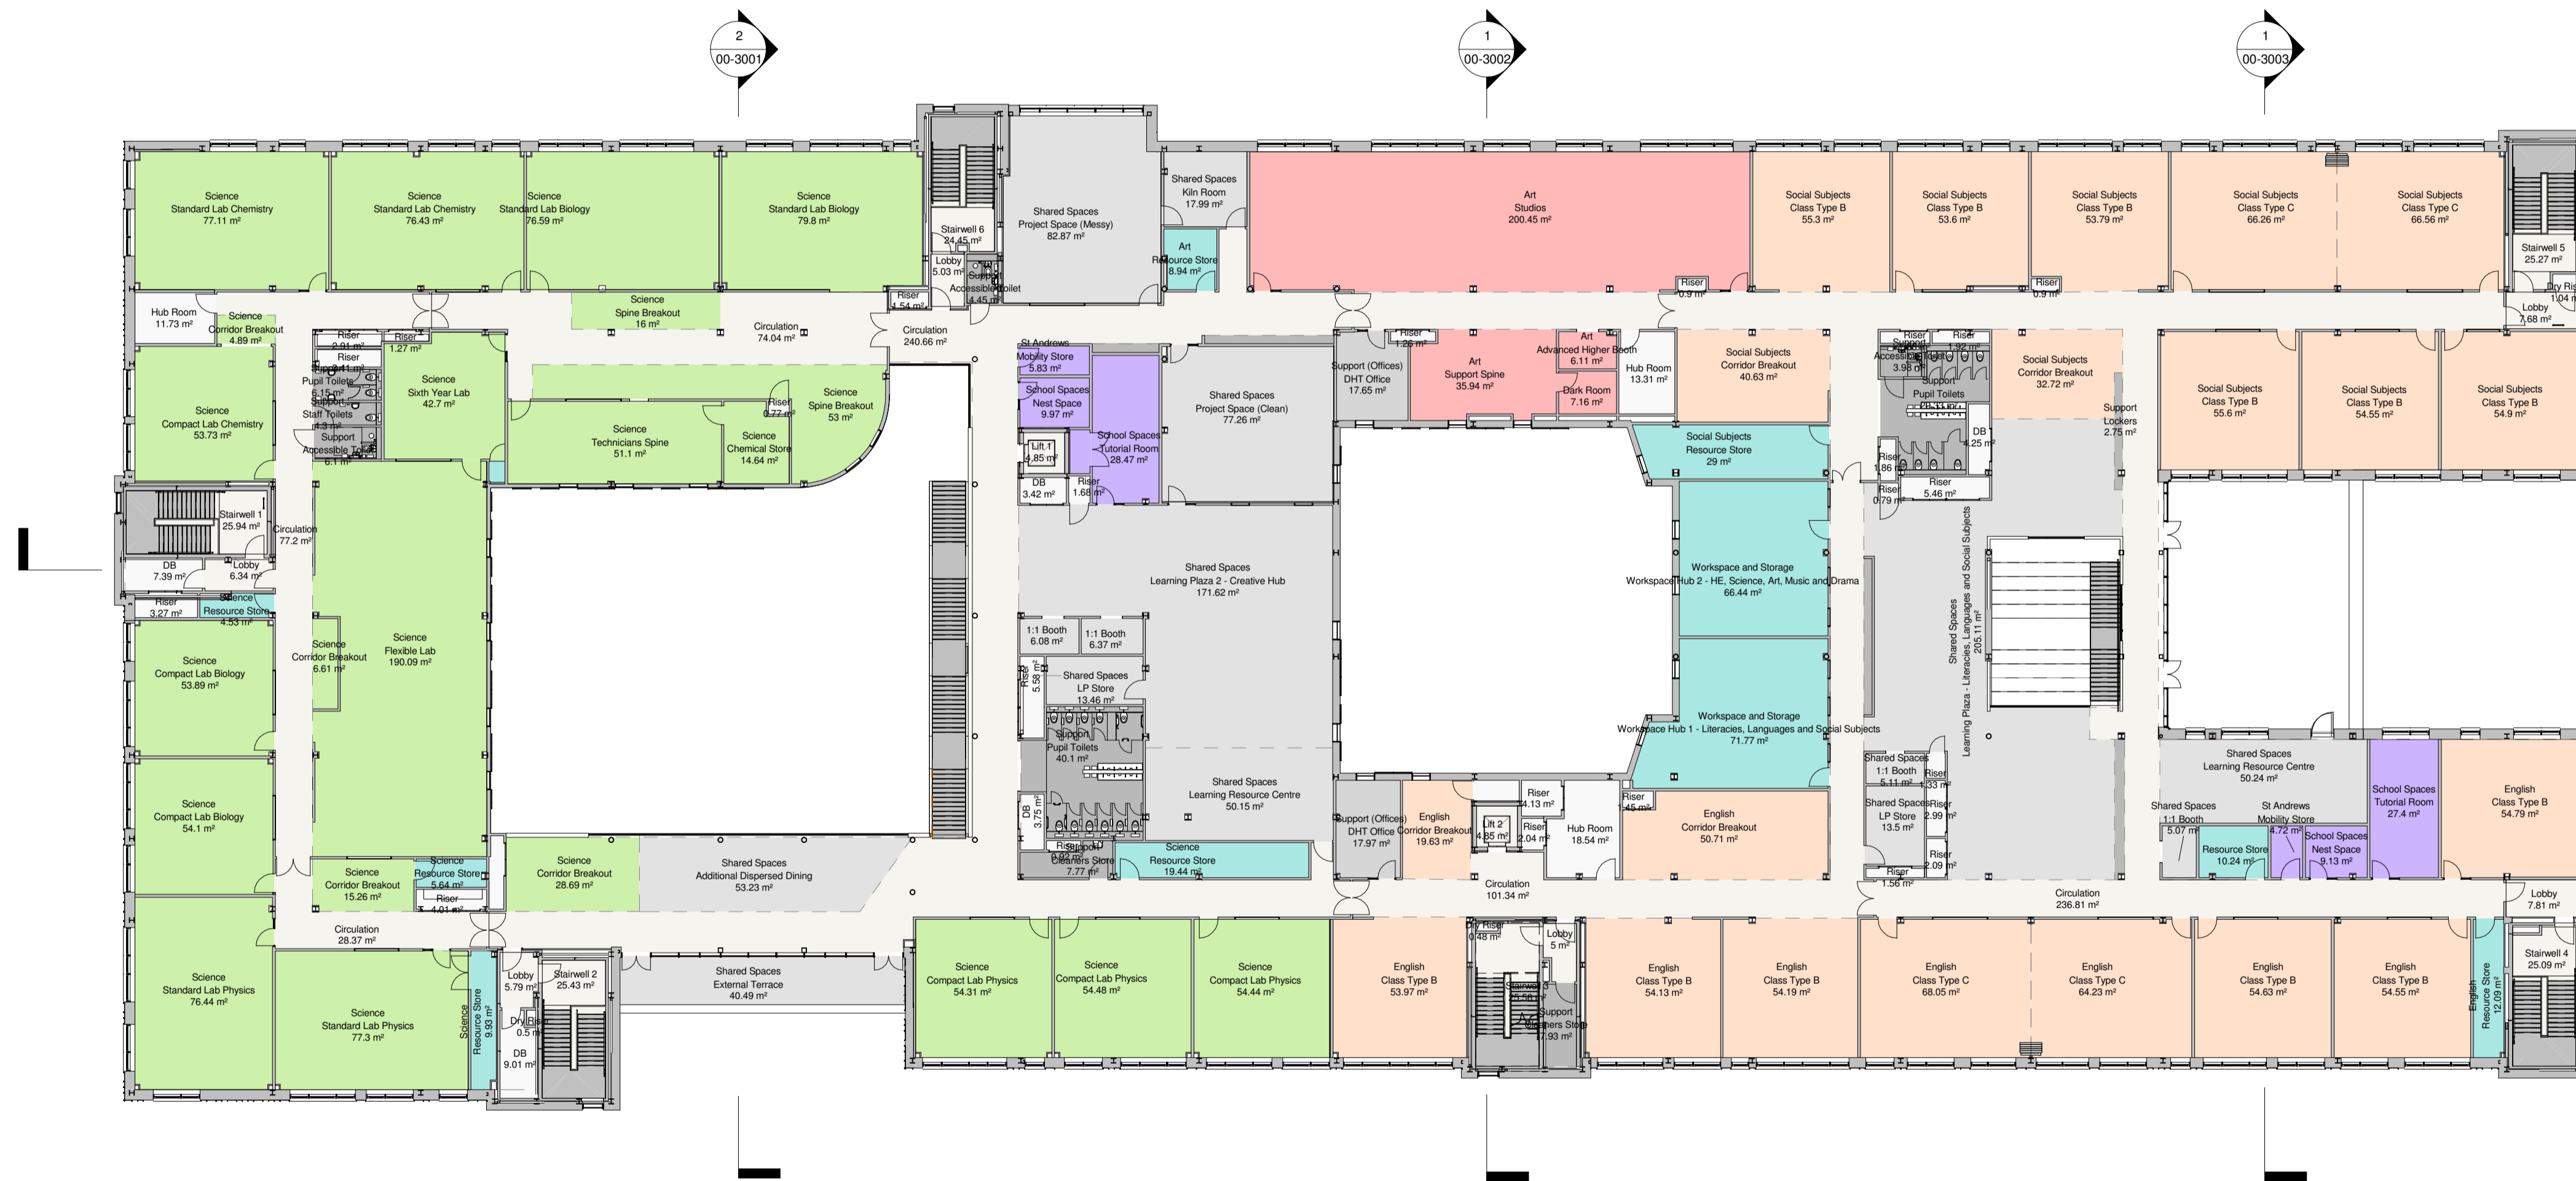

Date	No.	Description
24.07.18	L	Pipe boxing and Stair Layouts Updated.
27.04.18	K	Door to Workspace Hub 2 moved north
11.12.17	J	Dry Riser relocated to lobby in Stair 3. Dry Riser omitted from Stair 4. Door moved Workspace Hub 2. Add Dry Riser to Stair 6. Add escape door to south of Learning Plaza 2. Add escape door to external terrace thro' LRC.
30.11.17	I	General Update Plant room Stair and doors moved as per Sporting Standards and Updated. Maths, Technology, Business IT, English Science Labs updated.

Aberdeenshire
COUNCIL

HALLIDAY FRASER MUNRO
CHARTERED ARCHITECTS • TOWN PLANNING CONSULTANTS
LAND USE CONSULTANTS • URBAN DESIGNERS • SPACE PLANNERS

GARDEN CHURCH 6 GARDEN PLACE ABERDEEN AB10 1UR
Tel. (01224) 388 700 Fax. (01224) 388 777

Woodhill House Westburn Road Aberdeen AB16 5GB Tel (01467) 620981 Fax (01224) 664470

job title **Inverurie Community Campus**

drawing title **LEVEL 02 GENERAL ARRANGEMENT PLAN**

scales 1 : 250 @ A1 contract drawing numbers 10112 ICC-HFM-ZZ-02-DR-A-00-1002 L revision master

date 11/02/16 drawn by GAP

